







670R MASS AVE RENOVATION

MASSACHUSETTS AVE, ARLINGTON MA

PROPOSED KITCHEN / BATH RENOVATION

A-1



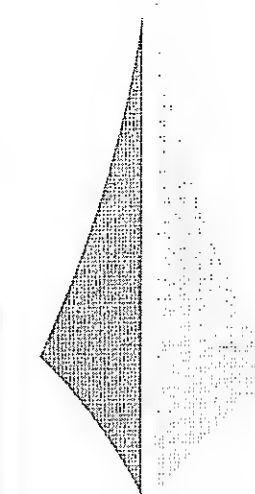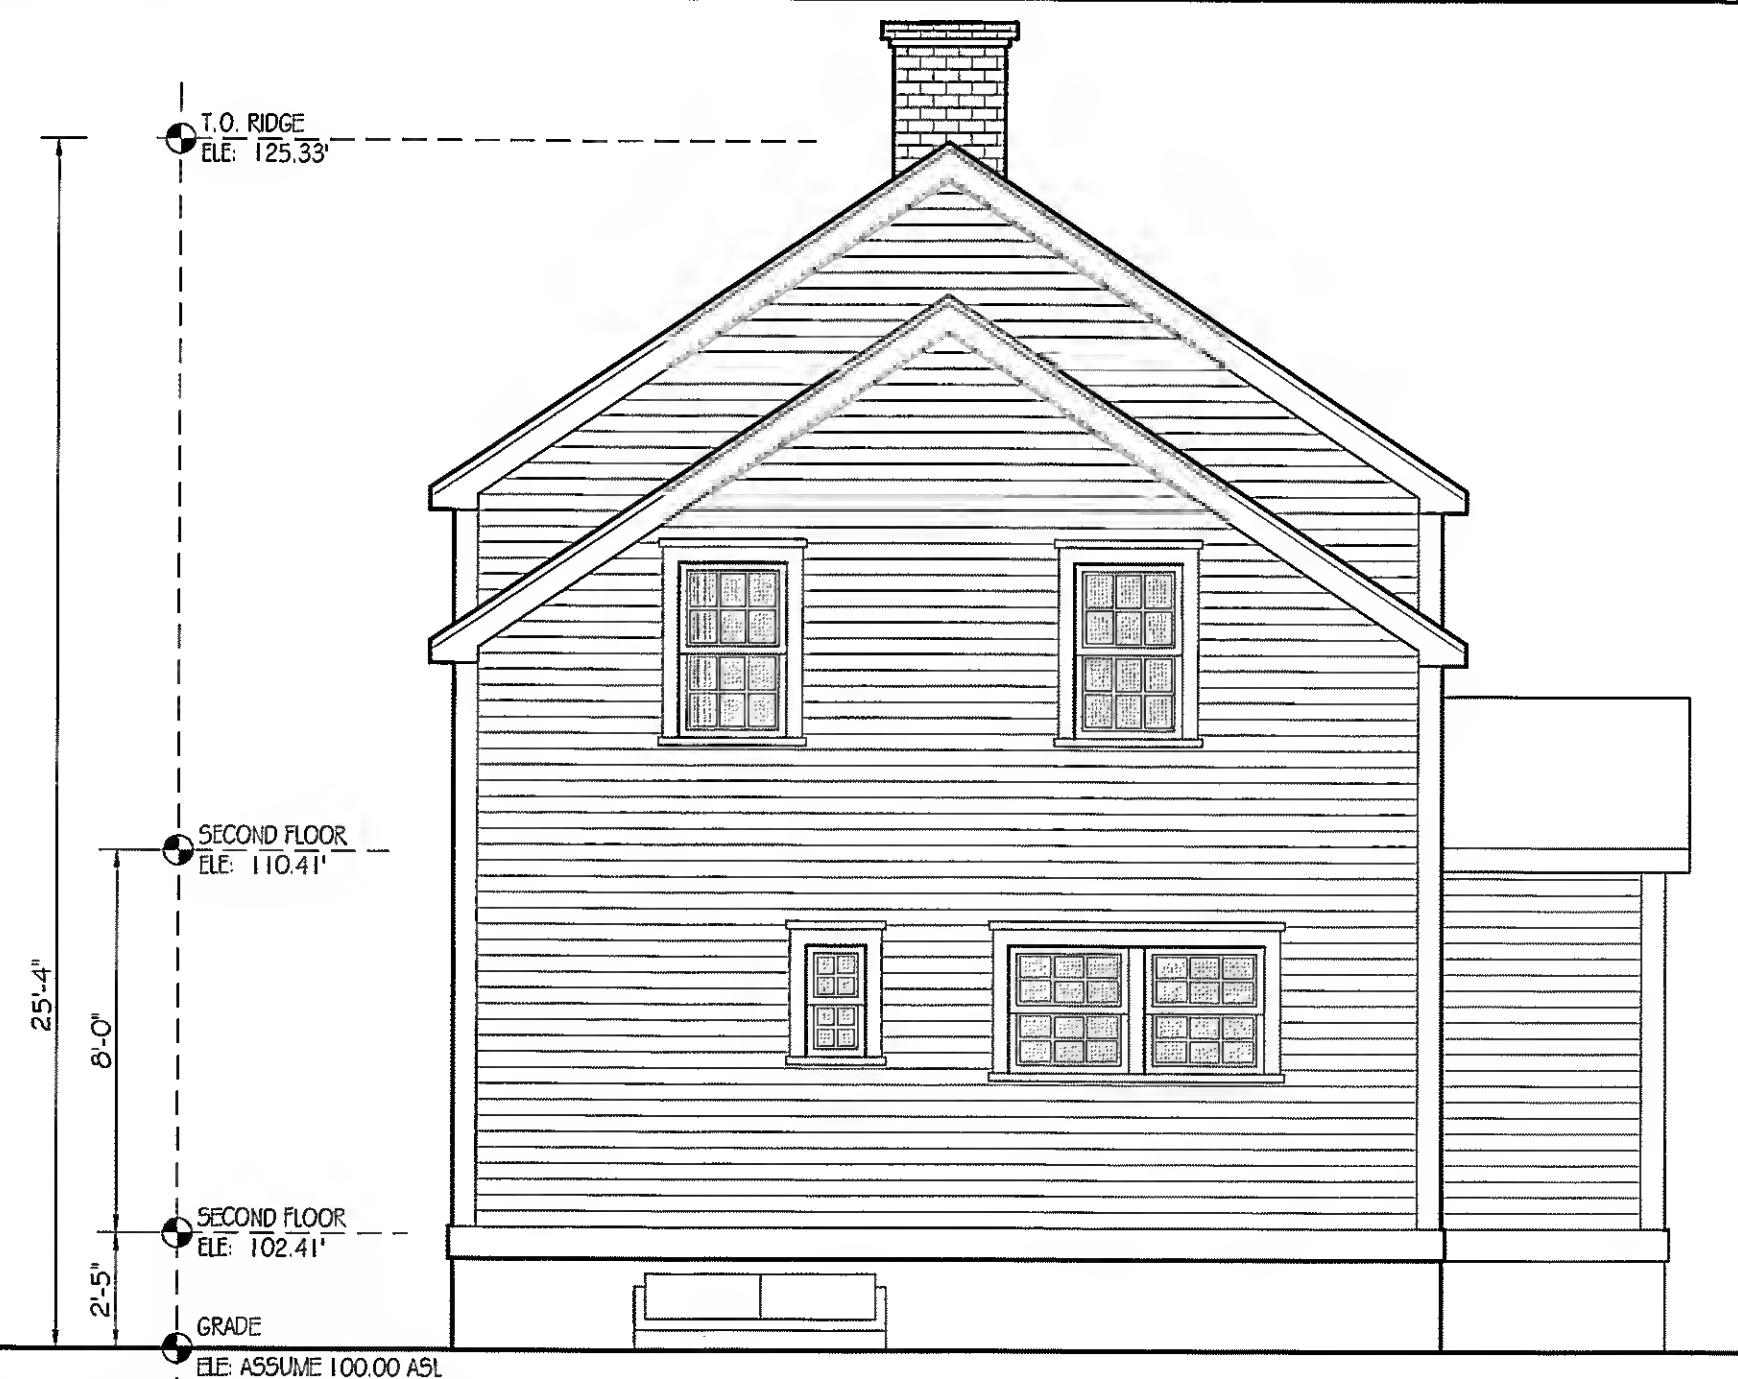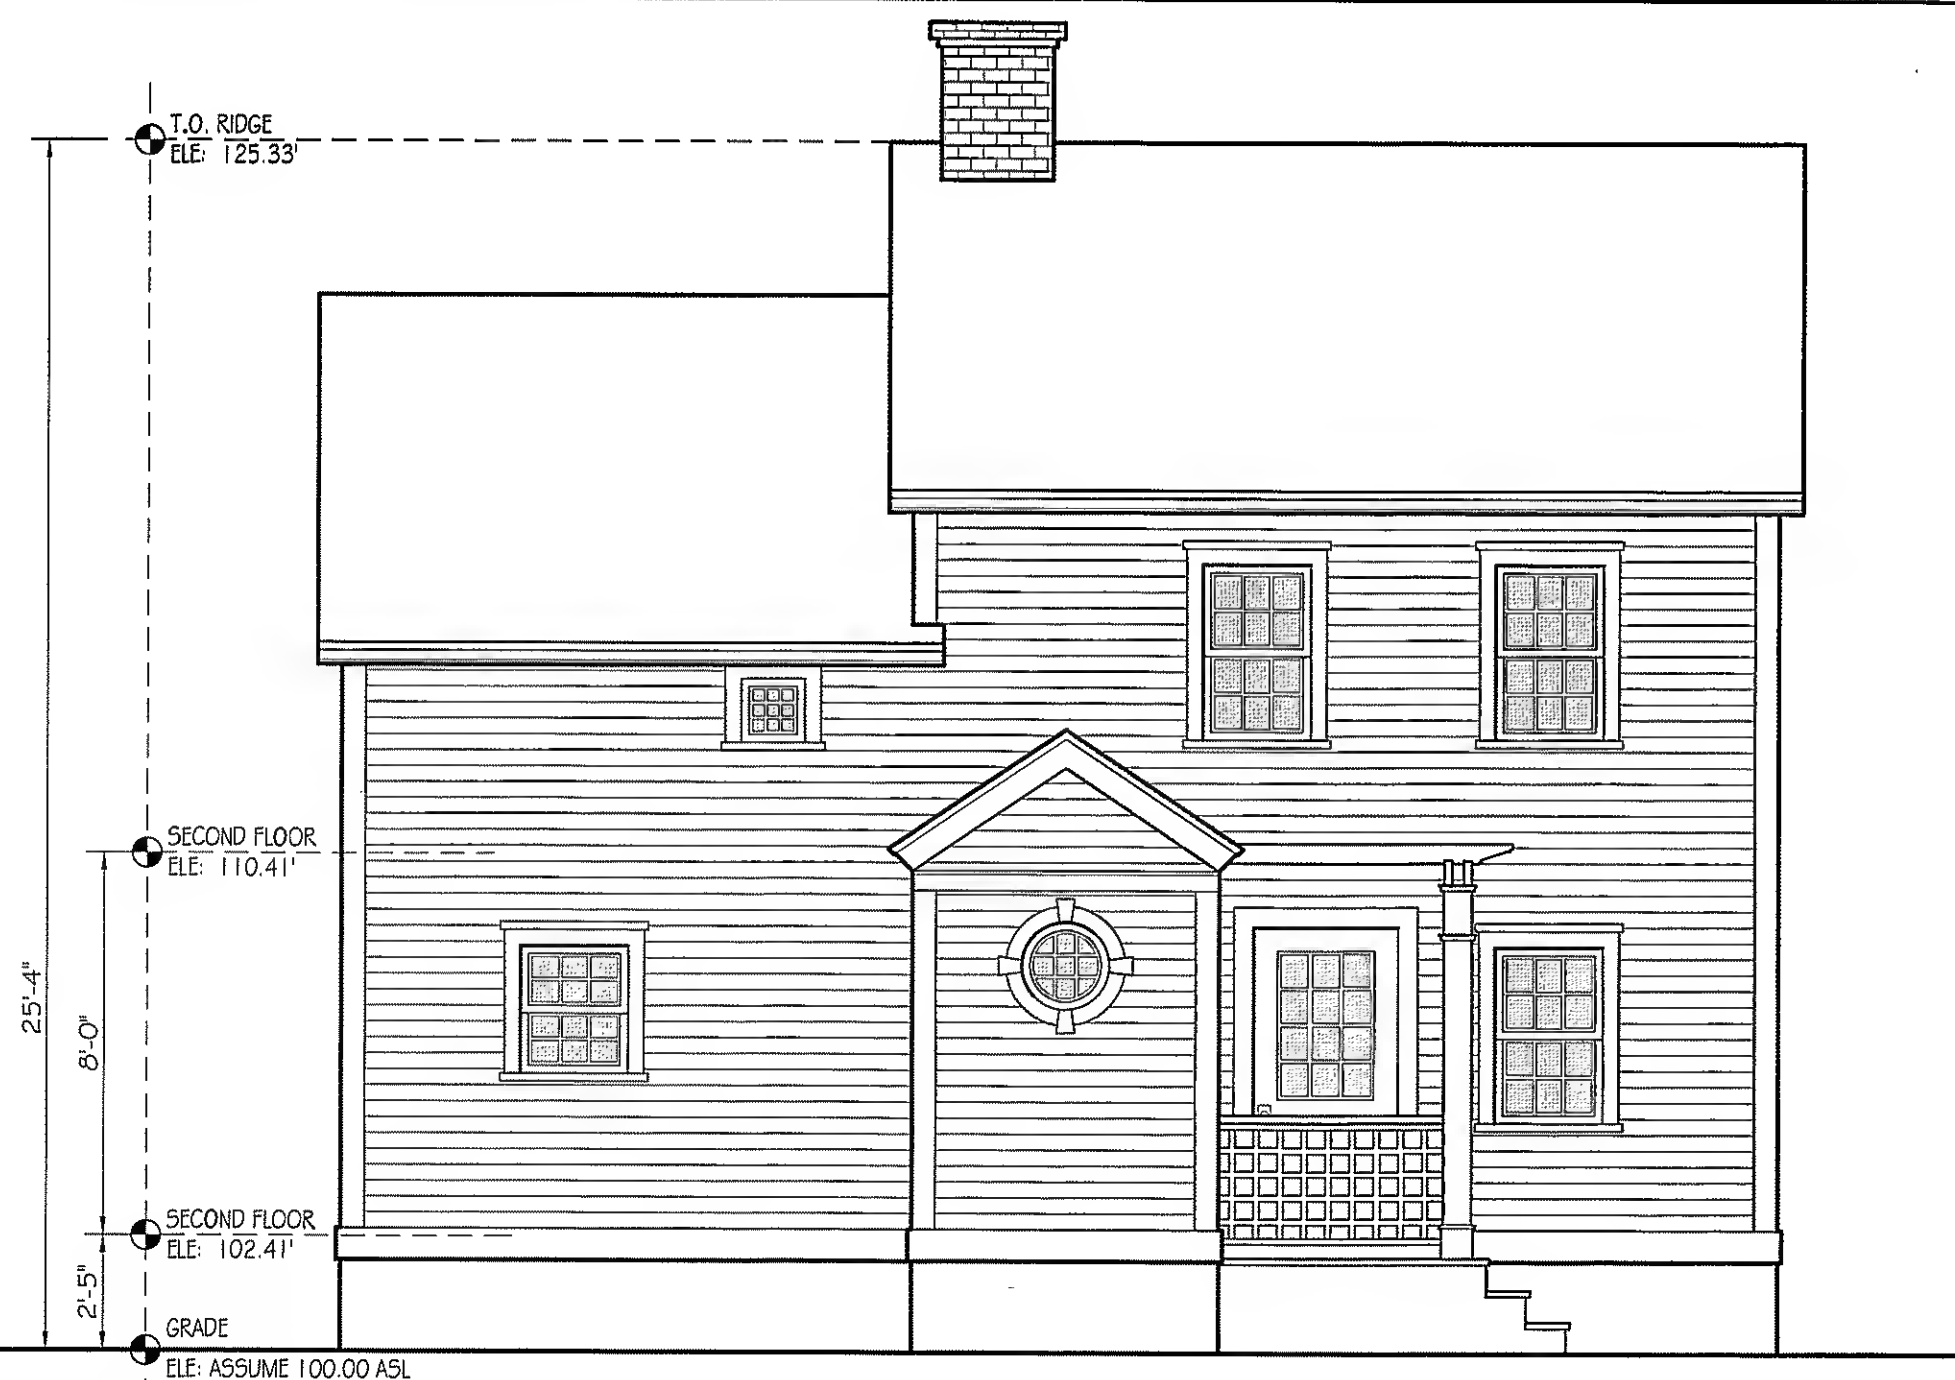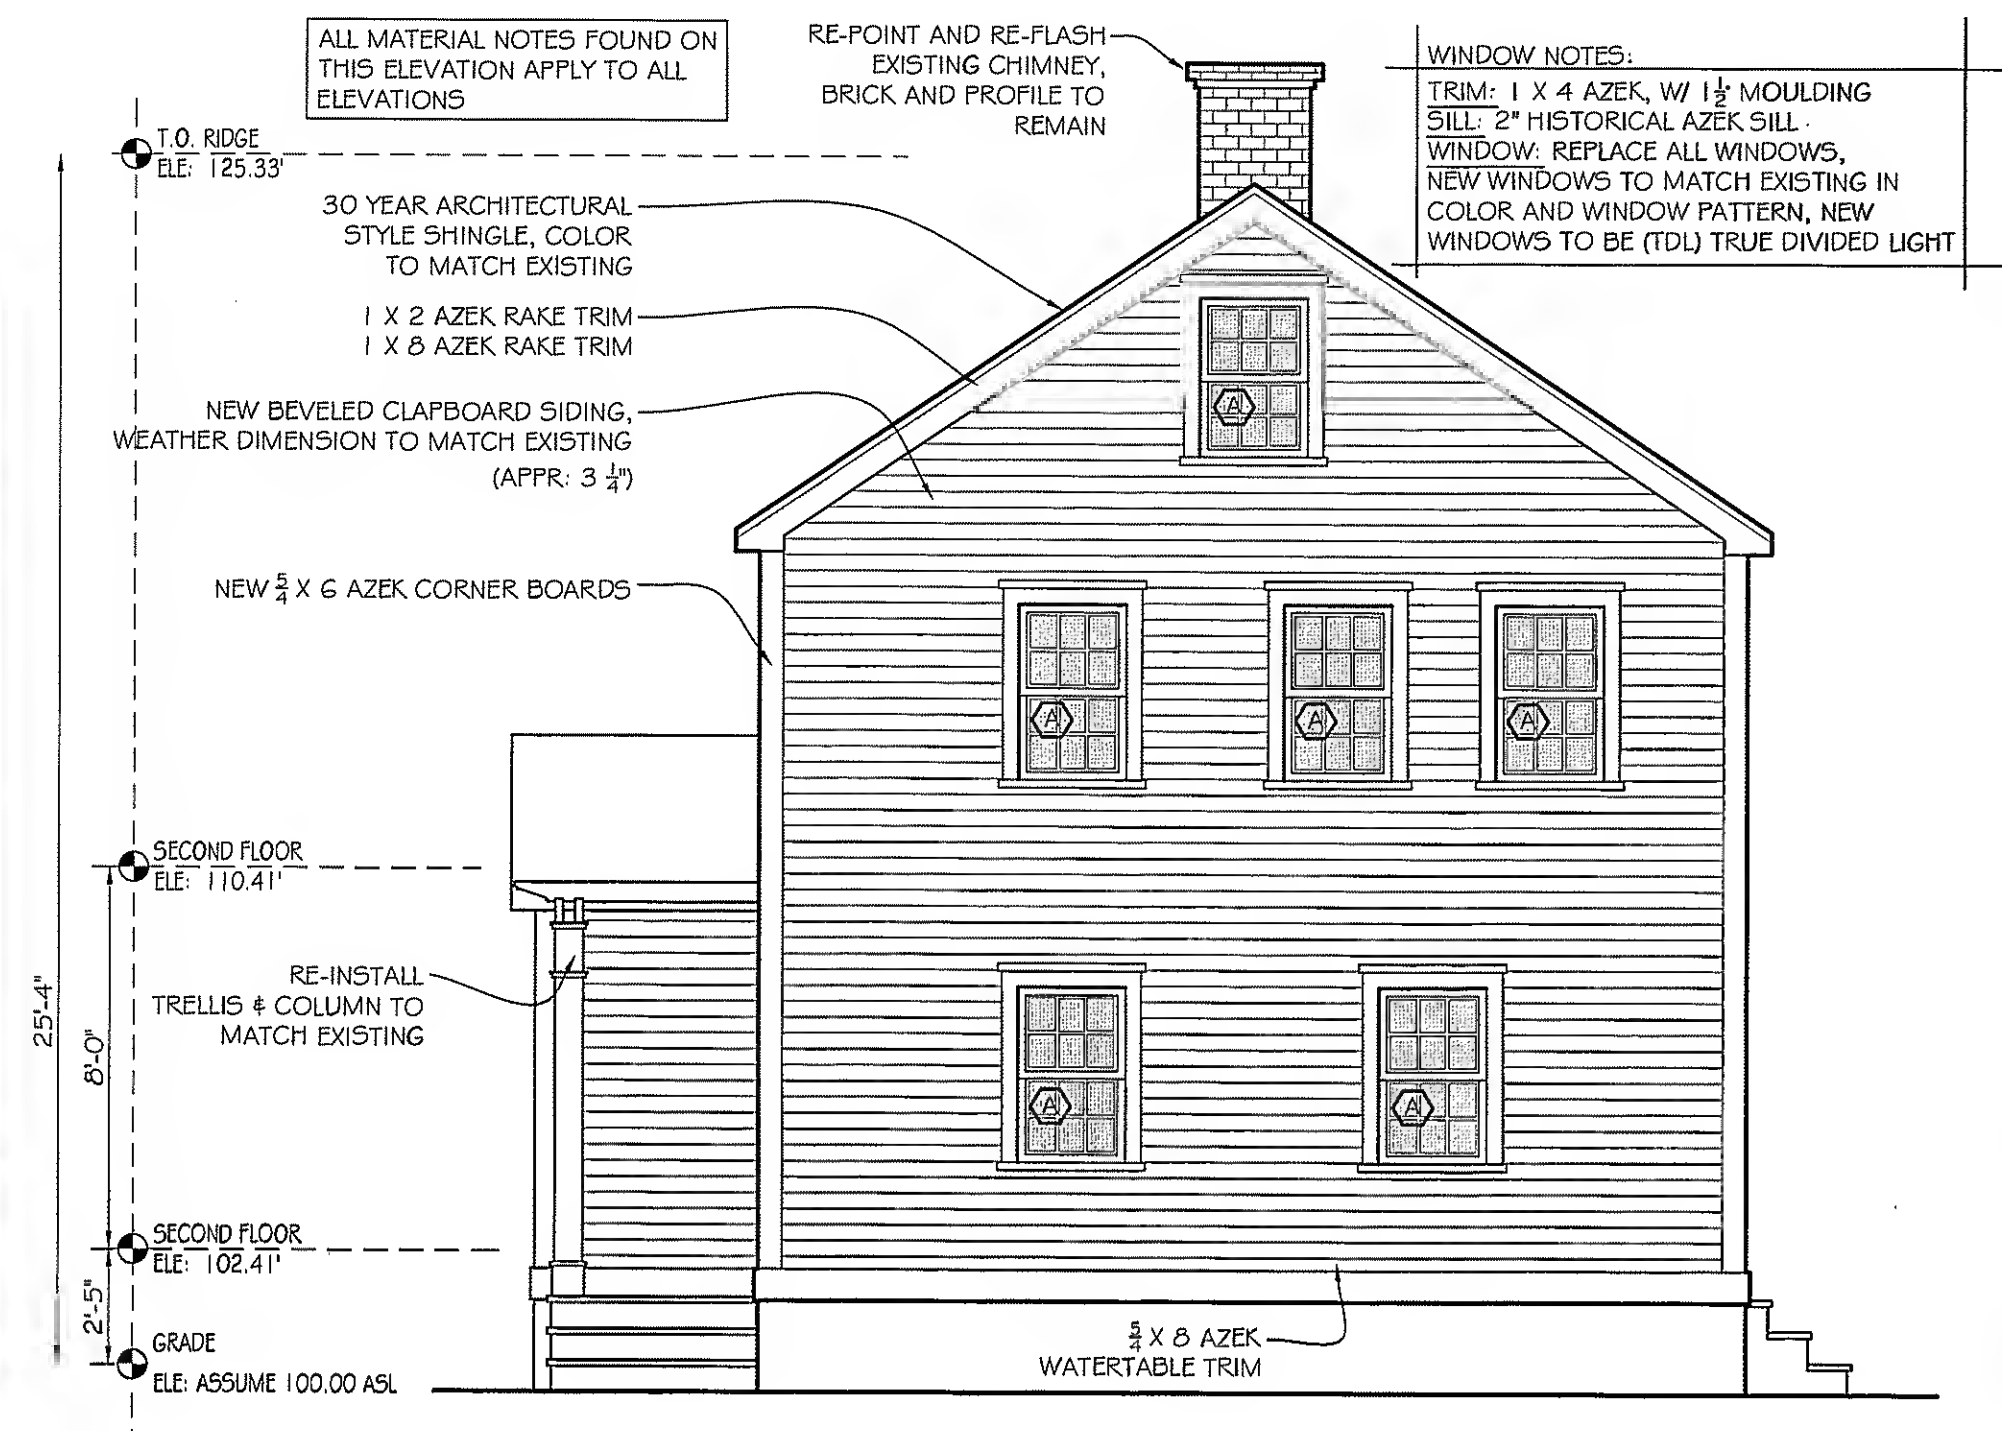

781-521-2838

7 BROWN RD.
SWAMPSCOTT MA 01907

WWW.SPYREDESIGN.COM

670R MASS AVE RENOVATION

MASSACHUSETTS AVE, ARLINGTON MA

PROPOSED ELEVATION

REVISIONS	DATE

Date: JUNE 11 2014

Scale: 1/2" = 1'-0"

Drawn By: ERIC JACOBSON

FILE:

Date: JUNE 11 2014

Scale: $1/2" = 1'-0"$

Drawn By: ERIC JACOBSON

FILE

A-2